
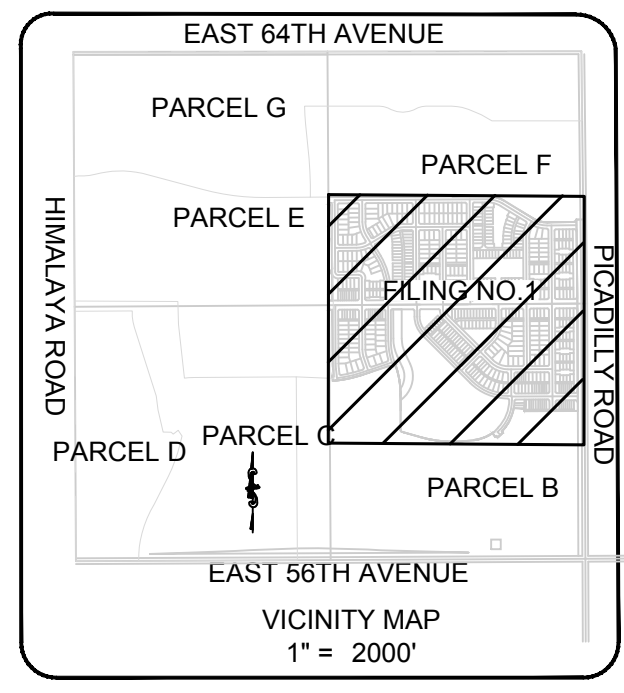


N:\PROJECTS\PAINTED PRAIRIE\ENGINEERING\EXHIBITS\LOT TYPE KEY PLAN - COLOR.MXD, DWP, 11/15/18

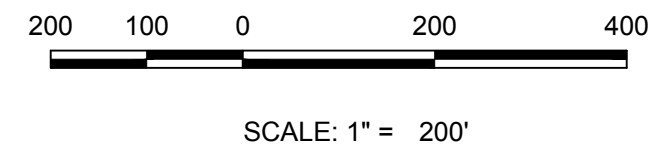

UNIT COUNT	MIN LOT SIZE	BUILDER
100	GREEN COURT 35' X 75'	EPIC
70	ALLEY-SINGLE FAMILY LIVING 34' X 100'	MCSTAIN
56	ALLEY-SINGLE 40' X 100'	DAVID WEEKLEN
24	SINGLE FAMILY DWELLING 47' X 100'	KB
97	SINGLE FAMILY DWELLING 47' X 105'	KB
67	SINGLE FAMILY DWELLING 52' X 105'	KB
102	PAIRED 32' X 85'	KB
79	TOWNHOME 22' X 95' MIN.	MERITAGE
595 TOTAL		

1	DRAWN BY: LLC	SCALE: AS SHOWN	SHEET NUMBER
	CHECKED BY: SJK	FILE NO: 8130155402	DATE: MARCH 2018
PAINTED PRAIRIE CONTEXTUAL SITE PLAN FILING NO. 1 LOT TYPE KEY PLAN MERITAGE			
<b>WF PRAIRIE, LLC</b> C/O CHRIS FELLOWS 5600 GREENWOOD PLAZA BLVD., SUITE 220 GREENWOOD VILLAGE, CO 80111 Tel: (303) 795-9900			
10333 E. Dry Creek Rd. Suite 240 Englewood, CO 80152 Tel: (720) 482-9526 Fax: (720) 482-9546			
Revisions	No.	Date	Date