

After Recording, Return to:
WHITE BEAR ANKELE TANAKA & WALDRON
2154 East Commons Avenue, Suite 2000
Centennial, Colorado 80122

**AMENDED AND RESTATED
RESOLUTION OF THE
BOARD OF DIRECTORS OF THE
PAINTED PRAIRIE METROPOLITAN DISTRICT NO. 1**

**CONCERNING THE IMPOSITION OF A PARK AND REC. FEE
(Painted Prairie Metropolitan District No. 2 Boundaries)**

WHEREAS, Painted Prairie Metropolitan District No. 1 (the “**District**”) was formed pursuant to §§ 32-1-101, *et seq.*, C.R.S., as amended, by order of the District Court for Adams County (“**County**”), Colorado, and after approval of the District’s eligible electors at an election; and

WHEREAS, pursuant to § 32-1-1001(1)(h), C.R.S., the Board of Directors of the District (the “**Board**”) shall have the management, control and supervision of all the business and affairs of the District; and

WHEREAS, the Board has determined it to be in the best interests of the District, and the property owners, taxpayers and residents of the District, to finance, acquire, construct, install, repair, replace, improve, reconstruct, operate and maintain certain public improvements, amenities and facilities within or otherwise serving and benefitting the property owners, taxpayers and residents of the District, which public improvements, amenities and facilities generally include parks, playgrounds, trails, open space, green belts, landscaping, and other park and recreation facilities, appurtenances and rights-of-way (collectively, the “**Park and Rec. Facilities**”); and

WHEREAS, pursuant to § 32-1-1001(1)(j)(I), C.R.S., the District is authorized to fix and impose fees, rates, tolls, penalties and charges for services, programs or facilities furnished by the District which, until such fees, rates, tolls, penalties and charges are paid, shall constitute a perpetual lien on and against the property served; and

WHEREAS, the District incurs or will incur certain direct and indirect costs associated with the financing, acquisition, construction, installation, repair, replacement, improvement, reconstruction, operation and maintenance of the Park and Rec. Facilities, as necessary, inclusive of the costs of utilities and capital replacement costs (collectively, the “**Park and Rec. Facility Costs**”) in order that the Park and Rec. Facilities may be properly provided and maintained; and

WHEREAS, the revenue derived from the District’s current ad valorem property taxes is insufficient to pay the Park and Rec. Facility Costs; and

WHEREAS, the establishment of a fair and equitable fee to provide a source of funding to pay for the Park and Rec. Facilities Costs (the “**Park and Rec. Facilities Fee**”), which are generally attributable to each Lot (defined below), and other property in the boundaries of Painted Prairie Metropolitan District No. 2 (“**District No. 2**”), is necessary to provide for the common good and for the prosperity and general welfare of the District and its inhabitants; and

WHEREAS, the District finds that the Park and Rec. Facilities Fee, as set forth in **Exhibit A**, attached hereto and incorporated herein by this reference, as may be amended from time to time by the Board, is reasonably related to the overall cost of providing the Park and Rec. Facilities and paying the Park and Rec. Facilities Costs, and that imposition thereof is necessary and appropriate; and

WHEREAS, (i) on November 5, 2019, the Board adopted Resolution of the Board of Directors of the Painted Prairie Metropolitan District No. 1 Concerning the Imposition of a Park and Rec. Fee, which was recorded in the real property records of the Adams County Clerk and Recorder's Office on March 6, 2020, at Reception No. 2020000021962; (ii) on June 30, 2020, the Board Adopted a First Amendment to Resolution of the Board of Directors of the Painted Prairie Metropolitan District No. 1 Concerning the Imposition of a Park and Rec. and Rec. Fee which was recorded in the real property records of the Adams County Clerk and Recorder's Office on September 22, 2020, at Reception No. 2020000095048; (iii) on April 15, 2021, the Board Adopted a Second Amendment to Resolution of the Board of Directors of the Painted Prairie Metropolitan District No. 1 Concerning the Imposition of a Park and Rec. and Rec. Fee which was recorded in the real property records of the Adams County Clerk and Recorder's Office on June 4, 2021, at Reception No. 2021000067922 (collectively, the "Prior Fee Resolution"), and the Board desires to adopt this Resolution to amend, restate, and supersede the Prior Fee Resolution in its entirety. Any fees, rates, tolls, penalties or charges due under the Prior Fee Resolution, to the extent outstanding and unpaid, shall remain in effect until fully paid and shall not be eliminated hereby.

NOW, THEREFORE, be it resolved by the Board as follows:

1. **DEFINITIONS.** Except as otherwise expressly provided or where the context indicates otherwise, the following capitalized terms shall have the respective meanings set forth below:

"**District Boundaries**" means the legal boundaries of District No. 2, as the same are established and amended from time to time pursuant to §§32-1-101, *et seq.*, C.R.S., as more particularly set forth in the map and legal description attached hereto as **Exhibit B** and incorporated herein by this reference.

"**Due Date**" means the date by which each Park and Rec. Facilities Fee is due, which Due Date is reflected on the Fee Schedule.

"**End User**" means any third-party homeowner or tenant of any homeowner occupying or intending to occupy a Residential Unit.

"**Fee Schedule**" means the schedule of fees set forth in **Exhibit A**, attached hereto and incorporated herein by this reference, until and unless otherwise amended and/or repealed.

"**Lot**" means each lot established by a recorded final subdivision plat and which is located within the District Boundaries.

“**Residential Unit**” means each single family attached and single family detached residential dwelling unit (including, without limitation, condominiums, townhomes, paired homes, row houses, duplexes and any other attached and detached single family dwelling units) located within the District.

“**Responsible Party**” means the owner of the Lot at the time a building permit is issued for any Residential Unit on said Lot. If a Lot is owned by more than one party, then the obligation to pay the Park and Rec. Fee (as set forth below) shall be the joint and several obligation of all the parties constituting the Responsible Party.

“**Transfer**” or “**Transferred**” shall include a sale, conveyance or transfer by deed, instrument, writing, lease or any other documents or otherwise by which real property is sold, granted, let, assigned, transferred, exchanged or otherwise vested in a tenant, tenants, purchaser or purchasers. Notwithstanding the foregoing, the following shall not be considered a “Transfer,” “Transferred” or “Transferring” for purposes of this definition: (i) a conveyance to secure a debt or obligation (or a release, reconveyance or foreclosure of any such security); or (ii) any conveyance that the District, in its sole and absolute discretion, determines should not trigger the payment of the Park and Rec. Facilities Fee.

2. PARK AND REC. FACILITIES FEE.

a. A one-time Park and Rec. Facilities Fee is hereby established and imposed upon each Residential Unit within the District Boundaries.

b. The Park and Rec. Facilities Fee shall be in the amount, and due and owing as outlined in **Exhibit A**. The amount of each Park and Rec. Facilities Fee due under this Resolution may be adjusted from time to time in the Board’s discretion and shall be at the rate in effect at the time of payment.

c. The Board does hereby determine that the Park and Rec. Facilities Fee is reasonably related to the overall cost of providing the Park and Rec. Facilities, and is imposed on those who are reasonably likely to benefit from or use the Park and Rec. Facilities.

d. The revenues generated by the Park and Rec. Facilities Fee will be accounted for separately from other revenues of the District. The Park and Rec. Facilities Fee revenue will be used solely for the purpose of paying Park and Rec. Facilities Costs (including the repayment of any indebtedness of the District used to pay Park and Rec. Facilities Costs) and may not be used by the District to pay for general administrative costs of the District. This restriction on the use of the Park and Rec. Facilities Fee revenue shall be absolute and without qualification.

3. LATE FEES AND INTEREST. Pursuant to § 29-1-1102(3), C.R.S., any Park and Rec. Facilities Fee not paid in full within fifteen (15) days after the scheduled due date will be assessed a late fee in the amount of Fifteen Dollars (\$15.00) or up to five percent (5%) per month, or fraction thereof, not to exceed a total of twenty-five percent (25%) of the amount due. Interest will also accrue on any outstanding Park and Rec. Facilities Fee, exclusive of assessed late fees,

penalties, interest and any other costs of collection, specially including, but not limited to, attorney fees, at the rate of 18% per annum, pursuant to § 29-1-1102(7), C.R.S. The District may institute such remedies and collection procedures as authorized under Colorado law, including, but not limited to, foreclosure of its perpetual lien. The defaulting Responsible Party shall pay all fees and costs, specifically including, but not limited to, attorneys' fees and costs, and costs associated with the collection of delinquent fees, incurred by the District and/or its consultants in connection with the foregoing.

4. PAYMENT. Payment for all fees, rates, tolls, penalties, charges, interest and attorney fees imposed pursuant to this Resolution shall be made by check or equivalent form acceptable to the District, made payable to the "Painted Prairie Metropolitan District No. 1" and sent to the address indicated on the Fee Schedule. The District may change the payment address from time to time and such change shall not require an amendment to this Resolution.

5. LIEN. The fees imposed pursuant to this Resolution, together with any and all late fees, interest, penalties and costs of collection, shall, until paid, constitute a statutory, perpetual lien on and against the property served, and any such lien may be foreclosed in the manner provided by the laws of the State of Colorado for the foreclosure of mechanic's liens, pursuant to § 32-1-1001(1)(j)(I), C.R.S. Said lien may be foreclosed at such time as the District, in its sole discretion, may determine. The lien shall be perpetual in nature (as defined by the laws of the State of Colorado) on the property and shall run with the land. This Resolution shall be recorded in the offices of the Clerk and Recorder of the County.

6. SEVERABILITY. If any portion of this Resolution is declared by any court of competent jurisdiction to be void or unenforceable, such decision shall not affect the validity of any remaining portion of this Resolution, which shall remain in full force and effect. In addition, in lieu of such void or unenforceable provision, there shall automatically be added as part of this Resolution a provision similar in terms to such illegal, invalid or unenforceable provision so that the resulting reformed provision is legal, valid and enforceable.

7. PREPAYMENT OF FEES. The District may enter into agreements for the prepayment of Park and Rec. Facilities Fees, in its sole and absolute discretion.

8. THE PROPERTY. This Resolution shall apply to all property within the District Boundaries, including, but not limited to, the property set forth in **Exhibit B**, attached hereto and incorporated herein by this reference, and any additional property included into the District after the date of this Resolution.

9. EFFECTIVE DATE. This Resolution shall become effective immediately.

[Signature Page follows]

ADOPTED this 21st day of October, 2021.

PAINTED PRAIRIE METROPOLITAN
DISTRICT NO. 1, a quasi-municipal corporation
and political subdivision of the State of Colorado

Christopher H. Fellows

Christopher H. Fellows (Nov 4, 2021 12:01 MDT)

Officer of the District

ATTEST:

Timothy OConnor

Timothy OConnor (Nov 4, 2021 12:10 MDT)

[Signature Page to Resolution Concerning the Imposition of a Park and Rec. Facilities Fee]

EXHIBIT A

**PAINTED PRAIRIE METROPOLITAN DISTRICT NO. 1
 Fee Schedule
 Effective November 5, 2019**

Fee Schedule		
Fee Type	Classifications	Rate
Park and Rec. Facilities Fee	Detached Single Family and Attached Single Family Residential Unit	If paid on or before December 31, 2019, the fee is \$1,854 per Residential Unit
Park and Rec. Facilities Fee	Detached Single Family and Attached Single Family Residential Unit	On January 1, 2020, and each January 1 st thereafter, the fee shall increase by 3% annually.
Park and Rec. Facilities Fee	Multi-Family Residential Unit	If paid on or before December 31, 2019, the fee is \$927 per Residential Unit
Park and Rec. Facilities Fee	Multi-Family Residential Unit	On January 1, 2020, and each January 1 st thereafter, the fee shall increase by 3% annually.
<p>Due Date: The Due Date for each Park and Rec. Facilities Fee is the date of issuance of the building permit for each Residential Unit.</p> <p>The Park and Rec. Facilities Fee shall be due and payable by the Responsible Party, in full, to the District, on the Due Date.</p>		

PAYMENTS: Payment for each fee shall be made payable to the Painted Prairie Metropolitan District No. 1 and sent to the following address for receipt by the Due Date:

Painted Prairie Metropolitan District No. 1
 c/o Simmons & Wheeler, P.C.
 304 Inverness Way South, Suite 490
 Englewood, CO 80112
 Office 303-689-0833

EXHIBIT B

PAINTED PRAIRIE METROPOLITAN DISTRICT NO. 2

District Boundaries

LEGAL DESCRIPTION

A PARCEL OF LAND BEING A PART OF THE EAST HALF OF SECTION 11, TOWNSHIP 3 SOUTH , RANGE 66 WEST OF THE SIXTH PRINCIPAL MERIDIAN, CITY OF AURORA, COUNTY OF ADAMS, STATE OF COLORADO, BEING MORE PARTICULARLY DESCRIBED AS FOLLOWS:

COMMENCING AT THE EAST QUARTER CORNER OF SAID SECTION 11, BEING MONUMENTED BY A FOUND NO. 6 REBAR WITH A 3-1/4 INCH DIAMETER ALUMINUM CAP SET BY PLS 38003, WHENCE THE NORTHEAST CORNER OF SAID SECTION 11 BEING MONUMENTED BY A FOUND NO. 6 REBAR WITH A 3-1/4 INCH DIAMETER BRASS CAP SET BY PLS 16398 IN A RANGE BOX IS ASSUMED TO BEAR NORTH 00°39'21" WEST, 2629.71 FEET, WITH ALL BEARINGS CONTAINED HEREIN BEING RELATIVE THERETO;

THENCE SOUTH 89°33'24" WEST A DISTANCE OF 72.00 FEET TO THE **POINT OF BEGINNING**;

THENCE SOUTH 00°13'50" EAST, A DISTANCE OF 1117.42 FEET;

THENCE SOUTH 89°46'10" WEST, A DISTANCE OF 558.48 FEET, TO A POINT OF CURVATURE;

THENCE ALONG THE ARC OF A CURVE TO THE LEFT HAVING A RADIUS OF 425.00 FEET, A CENTRAL ANGLE OF 03°21'15", AN ARC LENGTH OF 24.88 FEET, THE CHORD OF WHICH BEARS NORTH 05°12'20" EAST, A DISTANCE OF 24.88 FEET, TO A POINT OF NON-TANGENCY;

THENCE NORTH 86°28'17" WEST, A DISTANCE OF 110.31 FEET, TO A POINT OF CURVATURE;

THENCE ALONG THE ARC OF A CURVE TO THE RIGHT HAVING A RADIUS OF 469.00 FEET, A CENTRAL ANGLE OF 31°55'02", AN ARC LENGTH OF 261.26 FEET, THE CHORD OF WHICH BEARS SOUTH 26°13'33" WEST, A DISTANCE OF 257.90 FEET , TO A POINT OF REVERSE CURVATURE;

THENCE ALONG THE ARC OF A CURVE TO THE LEFT HAVING A RADIUS OF 20.00 FEET, A CENTRAL ANGLE OF 83°56'02", AN ARC LENGTH OF 29.30 FEET, THE CHORD OF WHICH BEARS SOUTH 00°13'02" WEST, A DISTANCE OF 26.75 FEET, TO A POINT OF NON-TANGENCY;

THENCE SOUTH 48°52'00" WEST, A DISTANCE OF 70.00 FEET, TO A POINT OF CURVATURE;

THENCE ALONG THE ARC OF A CURVE TO THE LEFT HAVING A RADIUS OF 20.00 FEET, A CENTRAL ANGLE OF 83°08'59", AN ARC LENGTH OF 29.02 FEET, THE CHORD OF WHICH BEARS NORTH 83°19'28" WEST, A DISTANCE OF 26.54 FEET, TO A POINT OF NON-TANGENCY;

THENCE NORTH 34°53'58" WEST, A DISTANCE OF 49.00 FEET, TO A POINT OF CURVATURE;

THENCE ALONG THE ARC OF A CURVE TO THE LEFT HAVING A RADIUS OF 420.00 FEET, A CENTRAL ANGLE OF 02°09'47", AN ARC LENGTH OF 15.86 FEET, THE CHORD OF WHICH BEARS NORTH 54°01'09" EAST, A DISTANCE OF 15.85 FEET , TO A POINT OF NON-TANGENCY;

THENCE NORTH 44°05'16" EAST, A DISTANCE OF 64.61 FEET, TO A POINT OF CURVATURE;

THENCE ALONG THE ARC OF A CURVE TO THE LEFT HAVING A RADIUS OF 415.00 FEET, A CENTRAL ANGLE OF 44°15'17", AN ARC LENGTH OF 320.54 FEET, THE CHORD OF WHICH BEARS NORTH 21°57'38" EAST, 312.63 FEET, TO A POINT OF COMPOUND CURVATURE;

THENCE ALONG THE ARC OF A CURVE TO THE LEFT HAVING A RADIUS OF 15.00 FEET, A CENTRAL ANGLE OF 89°56'49", AN ARC LENGTH OF 23.55 FEET, THE CHORD OF WHICH BEARS NORTH 45°08'25" WEST, 21.20 FEET, TO A POINT OF REVERSE CURVATURE;

THENCE ALONG THE ARC OF A CURVE TO THE RIGHT HAVING A RADIUS OF 555.00 FEET, A CENTRAL ANGLE OF 45°03'18", AN ARC LENGTH OF 436.43 FEET, THE CHORD OF WHICH BEARS NORTH 67°35'10" WEST, 425.27 FEET, TO A POINT OF TANGENCY;

THENCE NORTH 45°03'31" WEST, A DISTANCE OF 704.68 FEET, TO A POINT OF CURVATURE;

THENCE ALONG THE ARC OF A CURVE TO THE RIGHT HAVING A RADIUS OF 277.00 FEET, A CENTRAL ANGLE OF 44°42'38", AN ARC LENGTH OF 216.16 FEET, THE CHORD OF WHICH BEARS NORTH 22°42'12" WEST, 210.71 FEET, TO A POINT OF TANGENCY;

THENCE NORTH 00°20'53" WEST, A DISTANCE OF 60.83 FEET, TO A POINT OF CURVATURE;

THENCE ALONG THE ARC OF A CURVE TO THE LEFT HAVING A RADIUS OF 15.00 FEET, A CENTRAL ANGLE OF 90°00'00", AN ARC LENGTH OF 23.56 FEET, THE CHORD OF WHICH BEARS NORTH 45°20'53" WEST, 21.21 FEET, TO A POINT OF TANGENCY;

THENCE SOUTH 89°39'07" WEST, A DISTANCE OF 217.00 FEET, TO A POINT OF CURVATURE;

THENCE ALONG THE ARC OF A CURVE TO THE LEFT HAVING A RADIUS OF 15.00 FEET, A CENTRAL ANGLE OF 90°00'00", AN ARC LENGTH OF 23.56 FEET, THE CHORD OF WHICH BEARS SOUTH 44°39'07" WEST, 21.21 FEET, TO A POINT OF TANGENCY;

THENCE SOUTH 00°20'53" EAST, A DISTANCE OF 314.63 FEET, TO A POINT OF CURVATURE;

THENCE ALONG THE ARC OF A CURVE TO THE LEFT HAVING A RADIUS OF 679.00 FEET, A CENTRAL ANGLE OF 18°06'24", AN ARC LENGTH OF 214.58 FEET, THE CHORD OF WHICH BEARS SOUTH 09°24'05" EAST, 213.69 FEET, TO A POINT OF TANGENCY;

THENCE SOUTH 18°27'17" EAST, A DISTANCE OF 43.66 FEET;

THENCE SOUTH 71°32'43" WEST, A DISTANCE OF 54.00 FEET, TO A POINT OF CURVATURE;

THENCE ALONG THE ARC OF A CURVE TO THE LEFT HAVING A RADIUS OF 15.00 FEET, A CENTRAL ANGLE OF 90°00'00", AN ARC LENGTH OF 23.56 FEET, THE CHORD OF WHICH BEARS NORTH 63°27'17" WEST, 21.21 FEET, TO A POINT OF TANGENCY;

THENCE SOUTH 71°32'43" WEST, A DISTANCE OF 294.39 FEET, TO A POINT OF CURVATURE;

THENCE ALONG THE ARC OF A CURVE TO THE RIGHT HAVING A RADIUS OF 1299.00 FEET, A CENTRAL ANGLE OF 13°43'41", AN ARC LENGTH OF 311.24 FEET, THE CHORD OF WHICH BEARS SOUTH 78°24'33" WEST, 310.50 FEET, TO A POINT OF NON-TANGENCY;

THENCE NORTH 04°43'36" WEST, A DISTANCE OF 49.00 FEET, TO A POINT OF CURVATURE;

THENCE ALONG THE ARC OF A CURVE TO THE LEFT HAVING A RADIUS OF 15.00 FEET, A CENTRAL ANGLE OF 92°01'45", AN ARC LENGTH OF 24.09 FEET, THE CHORD OF WHICH BEARS NORTH 39°15'32" EAST, 21.59 FEET, TO A POINT OF TANGENCY;

THENCE NORTH 06°45'21" WEST, A DISTANCE OF 56.50 FEET, TO A POINT OF CURVATURE;

THENCE ALONG THE ARC OF A CURVE TO THE RIGHT HAVING A RADIUS OF 530.00 FEET, A CENTRAL ANGLE OF 06°24'28", AN ARC LENGTH OF 59.27 FEET, THE CHORD OF WHICH BEARS NORTH 03°33'07" WEST, 59.24 FEET, TO A POINT OF TANGENCY;

THENCE NORTH 00°20'53" WEST, A DISTANCE OF 540.59 FEET, TO A POINT OF CURVATURE;

THENCE ALONG THE ARC OF A CURVE TO THE LEFT HAVING A RADIUS OF 20.00 FEET, A CENTRAL ANGLE OF 90°00'00", AN ARC LENGTH OF 31.42 FEET, THE CHORD OF WHICH BEARS NORTH 45°20'53" WEST, 28.28 FEET, TO A POINT OF TANGENCY;

THENCE SOUTH 89°39'07" WEST, A DISTANCE OF 15.90 FEET;

THENCE NORTH 00°21'41" WEST, A DISTANCE OF 96.00 FEET;

THENCE NORTH 89°39'07" EAST, A DISTANCE OF 33.92 FEET;

THENCE NORTH 00°20'53" WEST, A DISTANCE OF 270.43 FEET, TO A POINT OF CURVATURE;

THENCE ALONG THE ARC OF A CURVE TO THE RIGHT HAVING A RADIUS OF 71.00 FEET, A CENTRAL ANGLE OF 47°26'54", AN ARC LENGTH OF 58.80 FEET, THE CHORD OF WHICH BEARS NORTH 00°20'53" WEST, 57.13 FEET, TO A POINT OF NON-TANGENCY;

THENCE NORTH 00°20'53" WEST, A DISTANCE OF 664.43 FEET, TO A POINT OF CURVATURE;

THENCE ALONG THE ARC OF A CURVE TO THE LEFT HAVING A RADIUS OF 20.00 FEET, A CENTRAL ANGLE OF 90°00'00", AN ARC LENGTH OF 31.42 FEET, THE CHORD OF WHICH BEARS NORTH 45°20'53" WEST, 28.28 FEET, TO A POINT OF TANGENCY;

THENCE SOUTH 89°39'07" WEST, A DISTANCE OF 14.15 FEET;

THENCE NORTH 00°21'41" WEST, A DISTANCE OF 66.00 FEET;

THENCE NORTH 89°39'07" EAST, A DISTANCE OF 1656.07 FEET, TO A POINT OF CURVATURE;

THENCE ALONG THE ARC OF A CURVE TO THE RIGHT HAVING A RADIUS OF 333.00 FEET, A CENTRAL ANGLE OF 31°40'30", AN ARC LENGTH OF 184.09 FEET, THE CHORD OF WHICH BEARS SOUTH 74°30'38" EAST, 181.76 FEET, TO A POINT OF TANGENCY;

THENCE SOUTH 58°40'23" EAST, A DISTANCE OF 356.51 FEET, TO A POINT OF CURVATURE;

THENCE ALONG THE ARC OF A CURVE TO THE LEFT HAVING A RADIUS OF 267.00 FEET, A CENTRAL ANGLE OF 31°58'58", AN ARC LENGTH OF 149.04 FEET, THE CHORD OF WHICH BEARS SOUTH 74°39'52" EAST, 147.11 FEET, TO A POINT OF TANGENCY;

THENCE NORTH 89°20'39" EAST, A DISTANCE OF 282.03 FEET, TO A POINT OF CURVATURE;

THENCE ALONG THE ARC OF A CURVE TO THE LEFT HAVING A RADIUS OF 25.00 FEET, A CENTRAL ANGLE OF 90°00'00", AN ARC LENGTH OF 39.27 FEET, THE CHORD OF WHICH BEARS NORTH 44°20'39" EAST, 35.36 FEET, TO A POINT OF NON-TANGENCY;

THENCE SOUTH 00°39'21" EAST, A DISTANCE OF 876.21 FEET, TO THE **POINT OF BEGINNING**.


THE DESCRIBED PARCEL CONTAINS A CALCULATED AREA OF 4,659,486 SQUARE FEET OR 106.967 ACRES, MORE OR LESS.

THE LINEAL UNIT USED IN THE PREPARATION OF THESE DESCRIPTIONS IS THE U.S. SURVEY FOOT AS DEFINED BY THE UNITED STATES DEPARTMENT OF COMMERCE, NATIONAL INSTITUTE OF STANDARDS AND TECHNOLOGY.

I, KEVIN J. KUCHARCZYK, A SURVEYOR LICENSED IN THE STATE OF COLORADO, DO HEREBY CERTIFY THAT THE ABOVE LEGAL DESCRIPTION AND ATTACHED EXHIBIT WERE PREPARED BY ME OR UNDER MY DIRECT SUPERVISION AND CHECKING.

KEVIN J. KUCHARCZYK, P.L.S. 34591
FOR AND ON BEHALF OF
CVL CONSULTANTS OF COLORADO, INC.
10333 E. DRY CREEK ROAD, SUITE 240
ENGLEWOOD, CO 80112

ILLUSTRATION FOR EXHIBIT A

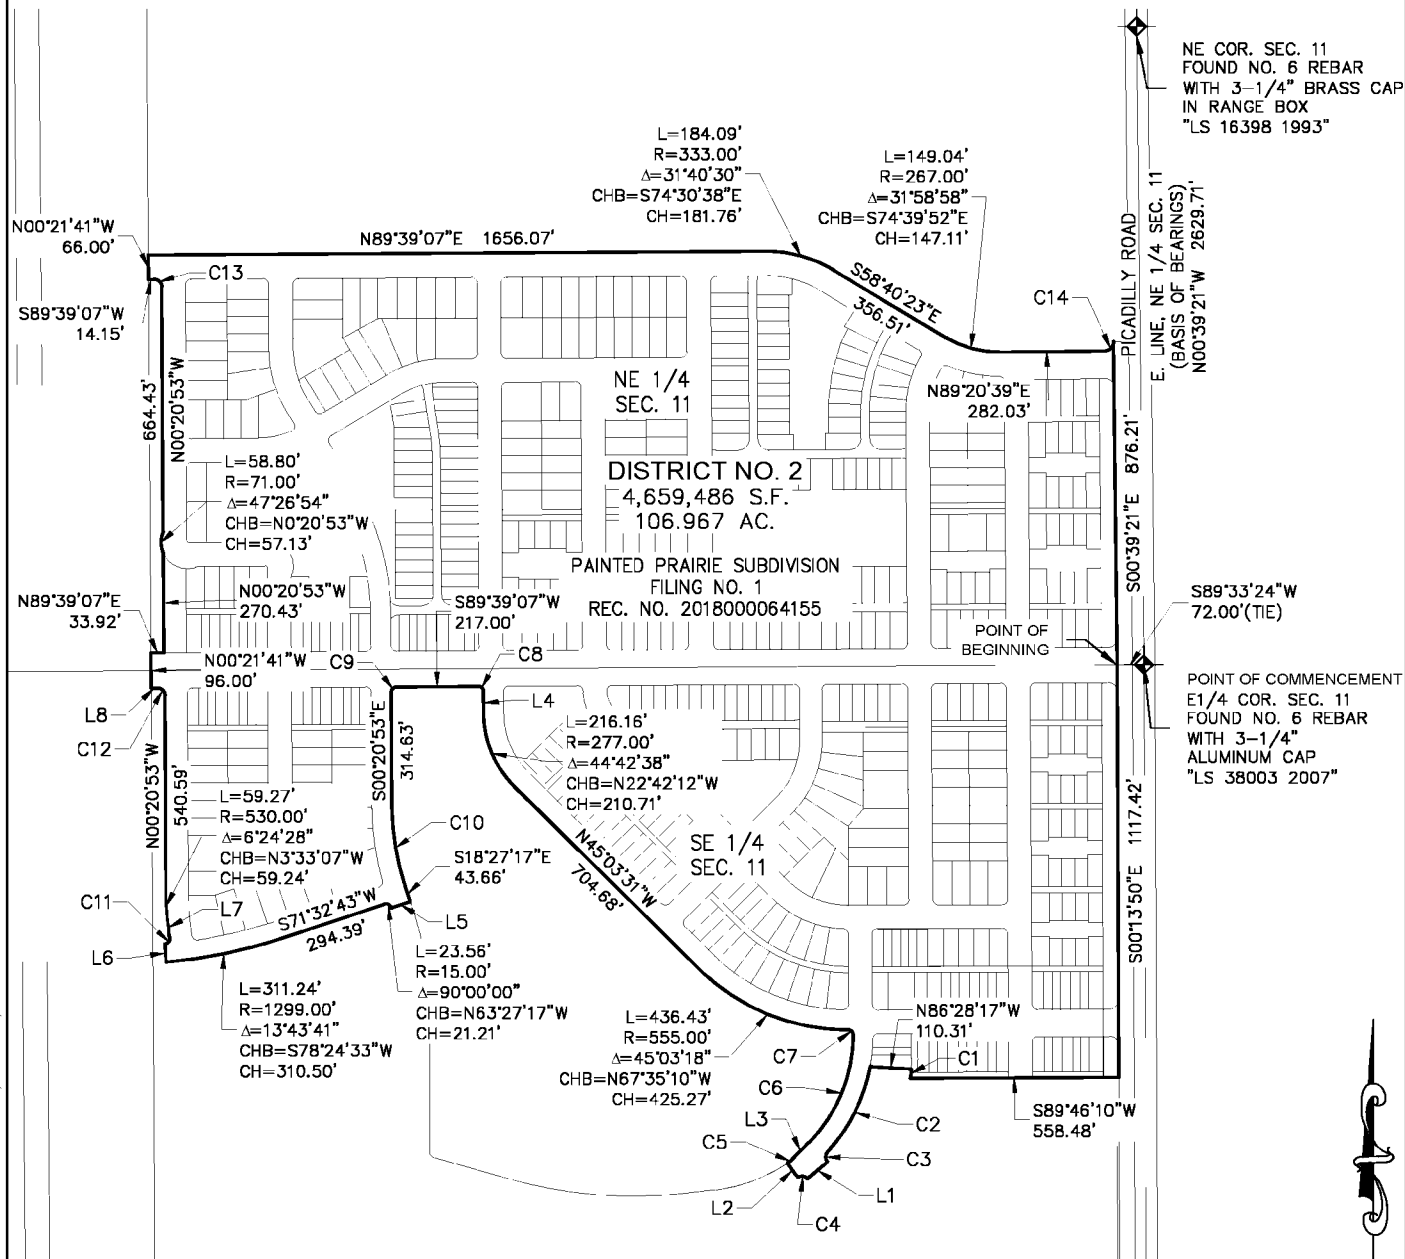

500 250 0 500 1000

SCALE: 1" = 500'

THE ABOVE DESCRIBED PARCEL CONTAINS 4,659,486 SQUARE FEET OR (106.967 ACRES) MORE OR LESS.
 This illustration does not represent a monumented survey. It is intended only to depict the attached legal description.

CITY OF AURORA, COLORADO

A PARCEL SITUATED IN THE EAST HALF OF SECTION 11, T3S, R66W, 6TH P.M., CITY OF AURORA, ADAMS COUNTY, COLORADO.

DRAWN BY: MJP	SCALE: 1" = 500'	R.O.W. FILE NUMBER
CHECKED BY: KJK	DATE: 9/24/2019	JOB NUMBER: 8130155402

N:\PROJECTS\PAINTED PRAIRIE\CAD\SURVEY\LEGALSDISTRICT 2.DWG, MICHAELP, 9/25/19

ILLUSTRATION FOR EXHIBIT A

LINE TABLE		
LINE NO.	DIRECTION	LENGTH
L1	S48°52'00"W	70.00'
L2	N34°53'58"W	49.00'
L3	N44°05'16"E	64.61'
L4	N00°20'53"W	60.83'
L5	S71°32'43"W	54.00'
L6	N04°43'36"W	49.00'
L7	N06°45'21"W	56.50'
L8	S89°39'07"W	15.90'

CURVE TABLE					
CURVE NO.	RADIUS	DELTA	LENGTH	CHORD DIRECTION	CHORD LENGTH
C1	425.00'	3°21'15"	24.88'	N05°12'20"E	24.88'
C2	469.00'	31°55'02"	261.26'	S26°13'33"W	257.90'
C3	20.00'	83°56'02"	29.30'	S00°13'02"W	26.75'
C4	20.00'	83°08'59"	29.02'	N83°19'28"W	26.54'
C5	420.00'	2°09'47"	15.86'	N54°01'09"E	15.85'
C6	415.00'	44°15'17"	320.54'	N21°57'38"E	312.63'
C7	15.00'	89°56'49"	23.55'	N45°08'25"W	21.20'
C8	15.00'	90°00'00"	23.56'	N45°20'53"W	21.21'
C9	15.00'	90°00'00"	23.56'	S44°39'07"W	21.21'
C10	679.00'	18°06'24"	214.58'	S09°24'05"E	213.69'
C11	15.00'	92°01'45"	24.09'	N39°15'32"E	21.59'
C12	20.00'	90°00'00"	31.42'	N45°20'53"W	28.28'
C13	20.00'	90°00'00"	31.42'	N45°20'53"W	28.28'
C14	25.00'	90°00'00"	39.27'	N44°20'39"E	35.36'

THE ABOVE DESCRIBED PARCEL CONTAINS 4,659,486 SQUARE FEET OR (106.967 ACRES) MORE OR LESS.
 This illustration does not represent a monumented survey. It is intended only to depict the attached legal description.

CITY OF AURORA, COLORADO			A PARCEL SITUATED IN THE EAST HALF OF SECTION 11, T3S, R66W, 6TH P.M., CITY OF AURORA, ADAMS COUNTY, COLORADO.
<small>DRAWN BY:</small> MJP	<small>SCALE:</small> 1" = 500'	<small>R.O.W. FILE NUMBER</small>	
<small>CHECKED BY:</small> KJK	<small>DATE:</small> 9/24/2019	<small>JOB NUMBER:</small> 8130155402	

EXHIBIT A-1
PAINTED PRAIRIE METROPOLITAN DISTRICT No. 2
INITIAL INCLUSION AREA BOUNDARIES

LEGAL DESCRIPTION

A PARCEL OF LAND LOCATED IN A PORTION OF THE SOUTHWEST QUARTER OF SECTION 11, TOWNSHIP 3 SOUTH, RANGE 66 WEST OF THE SIXTH PRINCIPAL MERIDIAN, COUNTY OF ADAMS, STATE OF COLORADO, BEING MORE PARTICULARLY DESCRIBED AS FOLLOWS:

BASS OF BEARINGS: THE SOUTH LINE OF THE SOUTHWEST QUARTER OF SECTION 11, TOWNSHIP 3 SOUTH, RANGE 66 WEST OF THE SIXTH PRINCIPAL MERIDIAN BEARS N 89°43'01" E;

COMMENCING AT THE SOUTHWEST CORNER OF SAID SECTION 11;
THENCE N 07°01'22" E, A DISTANCE OF 710.24 FEET TO THE POINT OF BEGINNING;


THENCE N 16° 10'12" W, A DISTANCE OF 150.00 FEET;
THENCE N 73°48'48" E, A DISTANCE OF 72.80 FEET;
THENCE S 18°10'12" E, A DISTANCE OF 150.00 FEET TO A POINT, WHENCE THE SOUTHWEST CORNER OF SAID SECTION 11 BEARS S 12°11'02" W, A DISTANCE OF 741.84 FEET;
THENCE S 73°48'48" W, A DISTANCE OF 72.80 FEET TO THE POINT OF BEGINNING;

CONTAINING AN AREA OF 10,800 SQUARE FEET OR 0.25 ACRES, MORE OR LESS.


SURVEYOR'S CERTIFICATE

I HEREBY CERTIFY THAT THE ATTACHED PROPERTY DESCRIPTION WAS PREPARED BY ME OR UNDER MY RESPONSIBLE CHARGE AND IS ACCURATE TO THE BEST OF MY KNOWLEDGE AND BELIEF.

RICHARD F. BARTON, PLS 9477
 FOR AND ON BEHALF OF
 STANTEC CONSULTING INC.

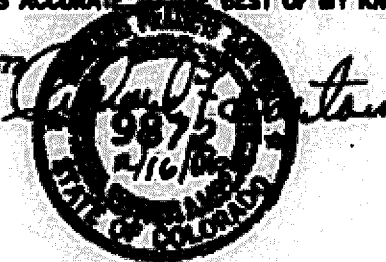

V:\32971\act-d\04090\drawing\text\stdr parcel 1 04090.dwg, L 2, 2/19/2006 1:15:29 PM, 1:1

 Stantec	Stantec Consulting Inc. 2138 South Cherry St. Ste 310 Denver, CO 80222 Tel. 303.758.4099 Fax. 303.758.4829 www.stantec.com	PAINTED PRAIRIE METRO. DIST. NO. 2 INCLUSION AREA BOUNDARIES SE 1/4 OF SECTION 11 T 3 S, R. 66 W OF THE 6TH PM CITY OF AURORA COUNTY OF ADAMS STATE OF COLORADO	PROJECT NO: 1871 04090
			DATE: 02/16/08
			CAD OPN: SDW
			SHEET: 1 OF 2


PAINTED PRAIRIE METROPOLITAN DISTRICTS 1-9 INITIAL DISTRICT BOUNDARY MAP

W1/4 COR. SEC. 11
 REBAR & 3-1/4" ALUM. CAP
 "LS 25379 1998"

(BASIS OF BEARINGS)
 N00°17'08"W 2651.52'
 W. LINE, SW 1/4, SEC. 11

HIGHLINE CANAL
 BOOK 343, PAGE 257

- ① PAINTED PRAIRIE METROPOLITAN DIST. #1
REC. NO. 20060524000534590
- ② PAINTED PRAIRIE METROPOLITAN DIST. #2
REC. NO. 20060524000534600
- ③ PAINTED PRAIRIE METROPOLITAN DIST. #3
REC. NO. 20060524000534610
- ④ PAINTED PRAIRIE METROPOLITAN DIST. #4
REC. NO. 20060524000534620
- ⑤ PAINTED PRAIRIE METROPOLITAN DIST. #5
REC. NO. 20060524000534630
- ⑥ PAINTED PRAIRIE METROPOLITAN DIST. #6
REC. NO. 20060524000534640
- ⑦ PAINTED PRAIRIE METROPOLITAN DIST. #7
- ⑧ PAINTED PRAIRIE METROPOLITAN DIST. #8
- ⑨ PAINTED PRAIRIE METROPOLITAN DIST. #9

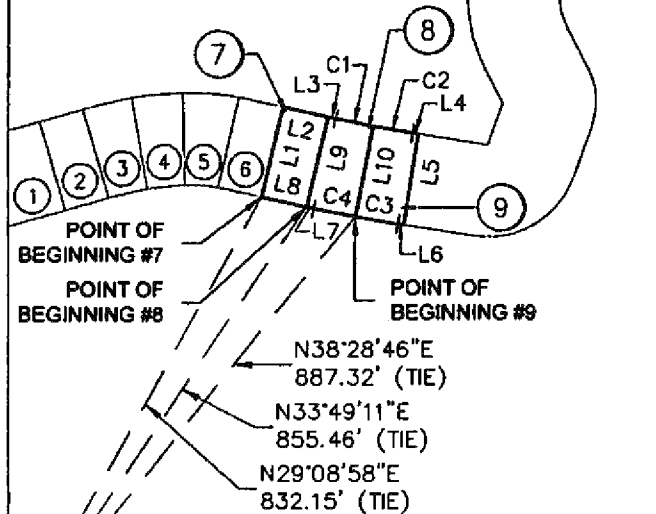

POINT OF COMMENCEMENT
 SW COR. SEC. 11
 REBAR & 3-1/4" ALUM. CAP
 "LS 33204 2010"

S. LINE, SW1/4
 SEC. 11

E. 56TH AVENUE

300 150 0 300 600



SCALE: 1" = 300'

OWNER:
 64TH HOLDINGS, LLC.
 5600 GREENWOOD PLAZA BLVD., STE 220
 GREENWOOD VILLAGE, CO 80111

This illustration does not represent a monumented survey. It is intended only to depict the initial district boundary parcels.

CITY OF AURORA, COLORADO

PARCELS OF LAND SITUATED WITHIN THE
 SOUTHWEST QUARTER OF SECTION 11, T3S,
 R66W, 6TH P.M., CITY OF AURORA, ADAMS
 COUNTY, COLORADO.

DRAWN BY: MJP	SCALE: 1" = 300'	R.O.W. FILE NUMBER
CHECKED BY: WFH	DATE: 6/6/2017	JOB NUMBER: 30155402

PAINTED PRAIRIE METROPOLITAN DISTRICTS 1-9 INITIAL DISTRICT BOUNDARY MAP

LINE TABLE		
LINE NO.	DIRECTION	LENGTH
L1	N12°46'26"E	150.00'
L2	S77°13'34"E	72.60'
L3	S77°13'34"E	11.53'
L4	S81°10'34"E	8.92'
L5	S08°49'26"W	150.00'
L6	N81°10'34"W	8.92'
L7	N77°13'34"W	11.53'
L8	N77°13'34"W	72.60'
L9	S12°46'26"W	150.00'
L10	S10°50'25"W	150.00'

CURVE TABLE					
CURVE NO.	RADIUS	DELTA	LENGTH	CHORD DIRECTION	CHORD LENGTH
C1	1809.95'	1°56'01"	61.09'	S78°11'34"E	61.08'
C2	1809.95'	2°00'59"	63.70'	S80°10'05"E	63.69'
C3	1959.95'	2°00'59"	68.97'	S80°10'05"E	68.97'
C4	1959.95'	1°56'01"	66.15'	S78°11'34"E	66.15'

OWNER:
 64TH HOLDINGS, LLC.
 5600 GREENWOOD PLAZA BLVD., STE 220
 GREENWOOD VILLAGE, CO 80111

CITY OF AURORA, COLORADO

PARCELS OF LAND SITUATED WITHIN THE
 SOUTHWEST QUARTER OF SECTION 11, T3S,
 R66W, 6TH P.M., CITY OF AURORA, ADAMS
 COUNTY, COLORADO.

DRAWN BY:	MJP	SCALE: 1" = 300'	R.O.W. FILE NUMBER
CHECKED BY:	WFH	DATE: 6/6/2017	JOB NUMBER: 30155402