


PAINTED PRAIRIE SUBDIVISION FILING NO. 1


A PART OF THE EAST HALF OF SECTION 11, TOWNSHIP 3 SOUTH, RANGE 66 WEST OF THE 6TH P.M.,
CITY OF AURORA, COUNTY OF ADAMS, STATE OF COLORADO
SHEET 4 OF 25

OWNERSHIP & MAINTENANCE OVERALL MAP

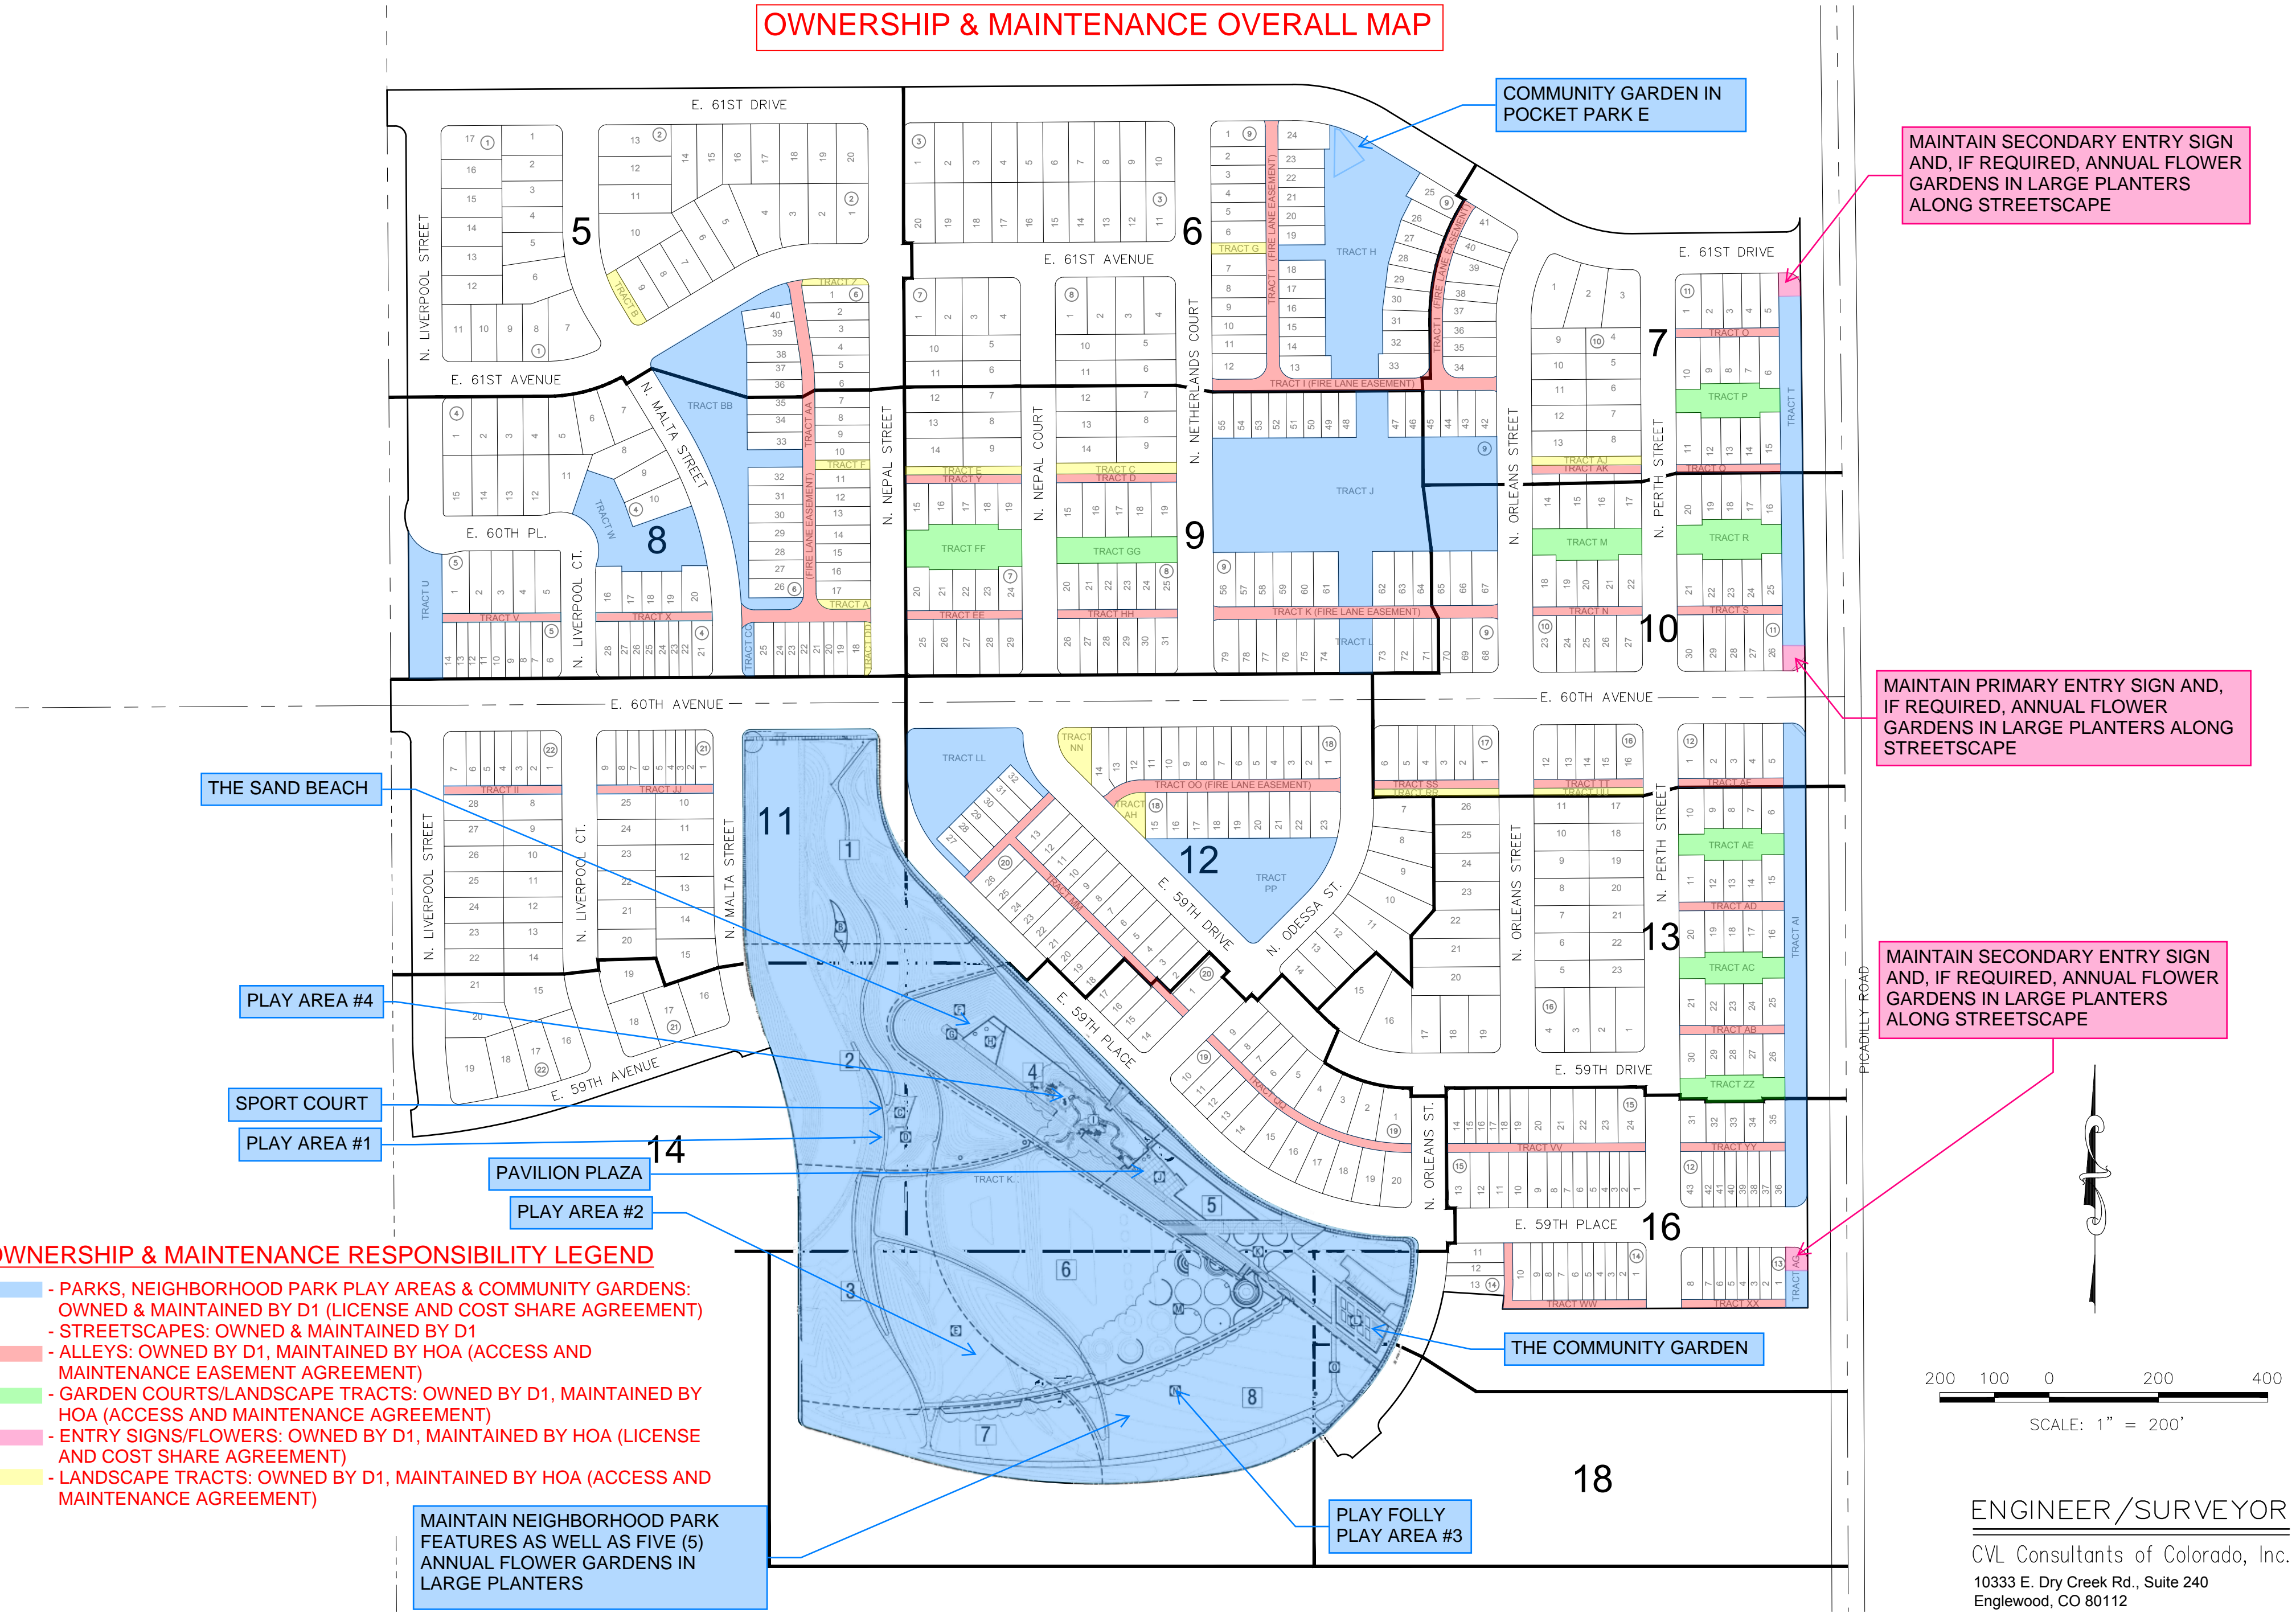

OWNERSHIP & MAINTENANCE RESPONSIBILITY LEGEND

- - PARKS, NEIGHBORHOOD PARK PLAY AREAS & COMMUNITY GARDENS: OWNED & MAINTAINED BY D1 (LICENSE AND COST SHARE AGREEMENT)
- - STREETSCAPES: OWNED & MAINTAINED BY D1
- - ALLEYS: OWNED BY D1, MAINTAINED BY HOA (ACCESS AND MAINTENANCE EASEMENT AGREEMENT)
- - GARDEN COURTS/LANDSCAPE TRACTS: OWNED BY D1, MAINTAINED BY HOA (ACCESS AND MAINTENANCE AGREEMENT)
- - ENTRY SIGNS/FLOWERS: OWNED BY D1, MAINTAINED BY HOA (LICENSE AND COST SHARE AGREEMENT)
- - LANDSCAPE TRACTS: OWNED BY D1, MAINTAINED BY HOA (ACCESS AND MAINTENANCE AGREEMENT)

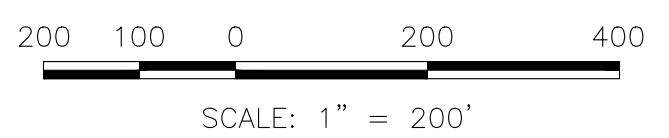

ENGINEER/SURVEYOR

CVL Consultants of Colorado, Inc.
10333 E. Dry Creek Rd., Suite 240
Englewood, CO 80112
Tel: (720) 482-9526 / Fax: (720) 482-9546